

STATE OF ALASKA


DEPARTMENT OF NATURAL RESOURCES

DIVISION OF PARKS AND OUTDOOR RECREATION

EAGLE RIVER SOUTH FORK TRAILS

PROJECT NO.
70136-1

Vicinity Map

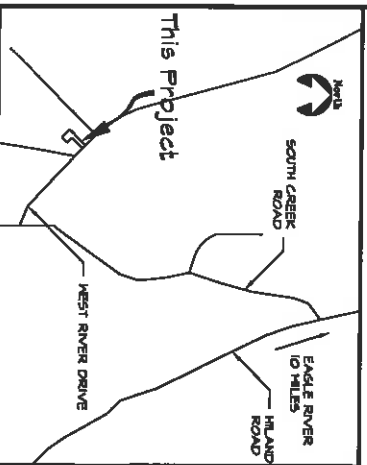

1. TITLE SHEET
2. ESTIMATE OF QUANTITIES AND
3. TABLE OF ESTIMATING FACTORS
4. TYPICAL SECTION
5. TYPICAL SECTION
6. TYPICAL SECTION
7. TYPICAL SECTION
8. ROLLING CROWN SWITCHBACK DETAIL

INDEX

The following Division of Parks & Outdoor Rec. standard drawings apply to this project: NONE
The following DOT(Highway) standard drawings apply to this project: NONE




STATE OF ALASKA
Department of Natural Resources
Division of Parks & Outdoor Recreation


Approved: *[Signature]*
Ben Ellis
Director, Alaska State Parks
6/14/2011


ESTIMATE OF QUANTITIES			
ITEM NO.	ITEM	UNIT	QUANTITY
203(5A)	BORROW, TYPE A	C.Y.	60
203(20)	TRAIL CONSTRUCTION	STA.	212
301(1)	AGGREGATE BASE COURSE, GRADING D-1	TON	60
630(1)	GEOTEXTILE, SEPARATION	S.Y.	60
640(1)	MOBILIZATION AND DEMOBILIZATION	L.S.	ALL REQ'D
641(1)	EROSION, SEDIMENT AND POLLUTION CONTROL ADMINISTRATION	L.S.	ALL REQ'D
641(2)	TEMPORARY EROSION, SEDIMENT AND POLLUTION CONTROL	C.S.	ALL REQ'D
641(6)	SMPPP PRICE ADJUSTMENT	C.S.	ALL REQ'D
647(7)	4' WIDE TRAIL DOZER, 80 HP MINIMUM	HOURL	5


TABLE OF ESTIMATING FACTORS		
ITEM NO.	ITEM DESCRIPTION	ESTIMATING FACTOR
203(6)	BORROW, TYPE A	145 LB./C.F.
301(1)	AGGREGATE BASE COURSE, GRADING D-1	148 LB./C.F.

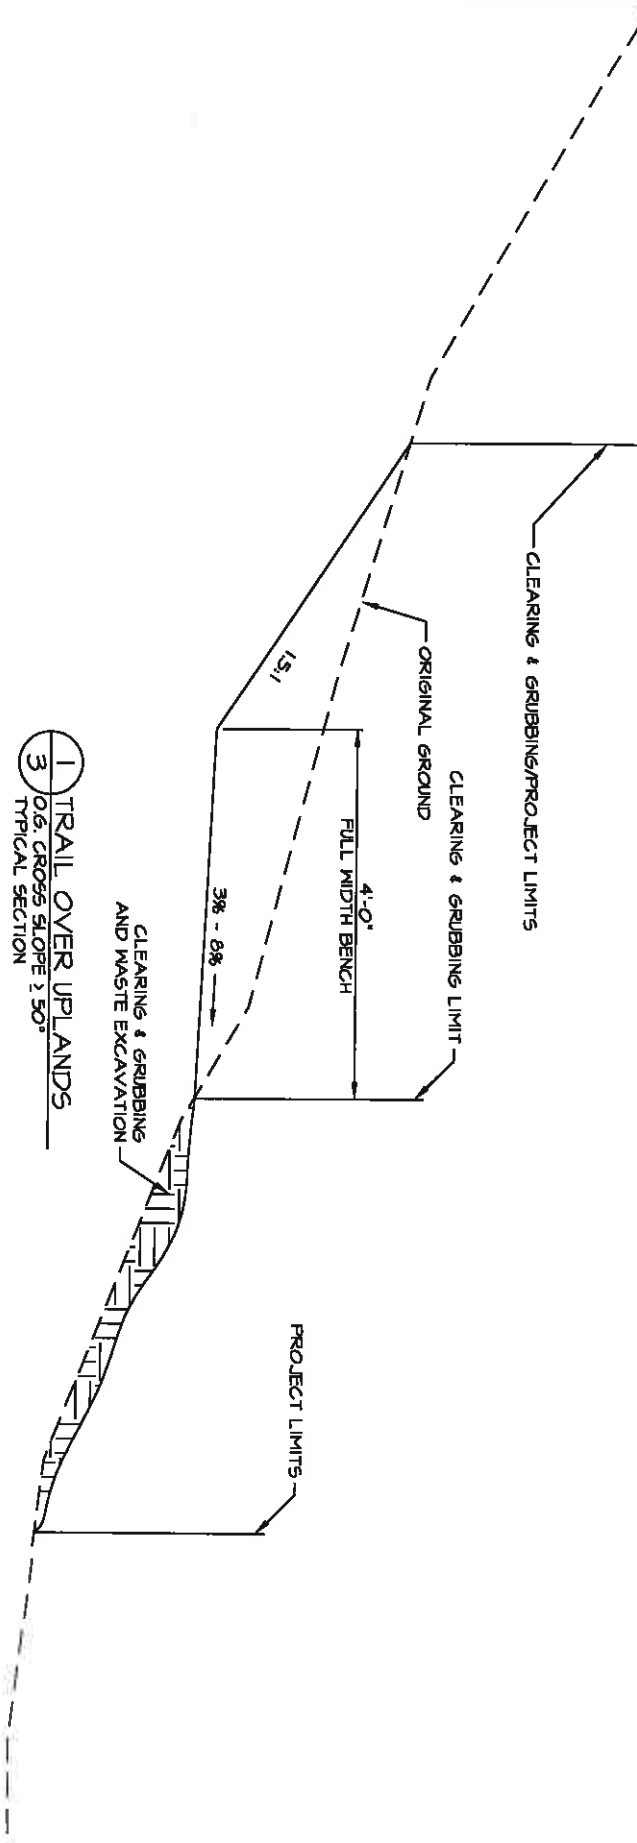

STATE OF ALASKA DEPARTMENT OF NATURAL RESOURCES EAGLE RIVER SOUTH FORK TRAILS PROJECT No. 70156-1		TYPICAL SECTION
PREPARED: JNV DRAWN: JNV REVIEWED: HKS DATE: 02/01/11	SHEET 3	OF 8 SHEETS

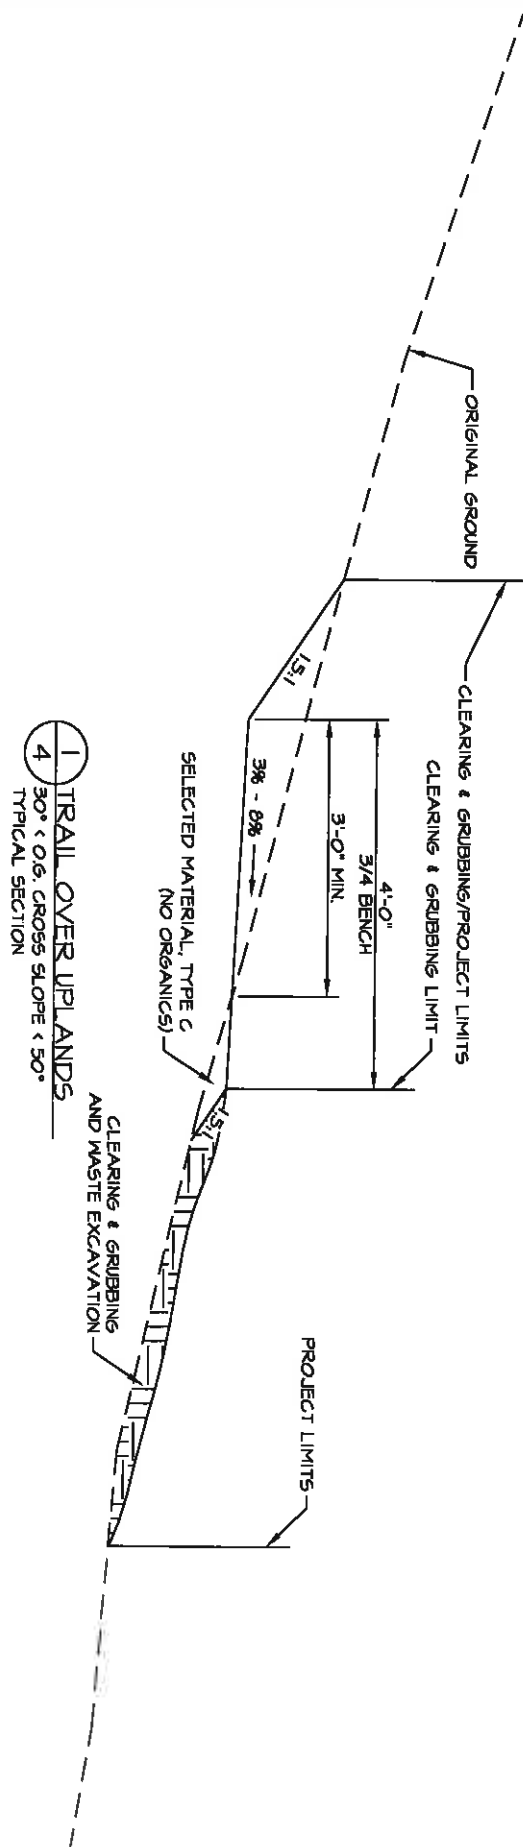


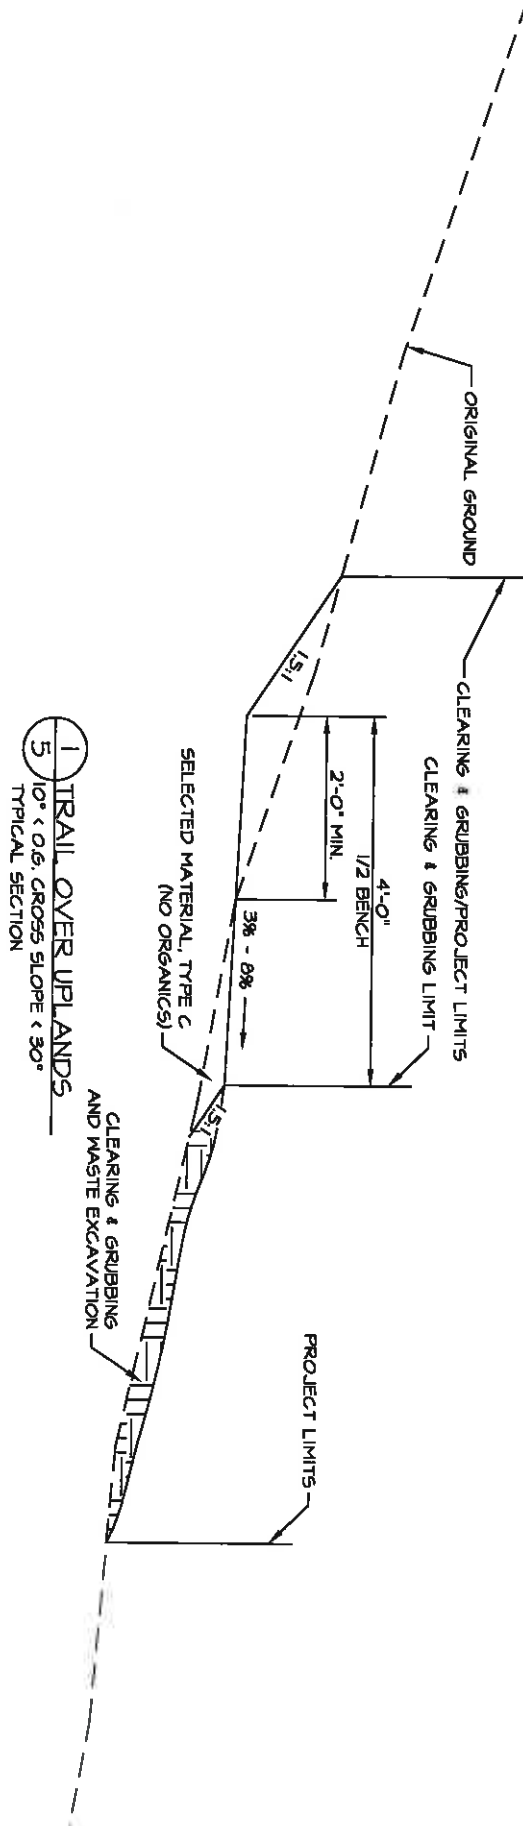

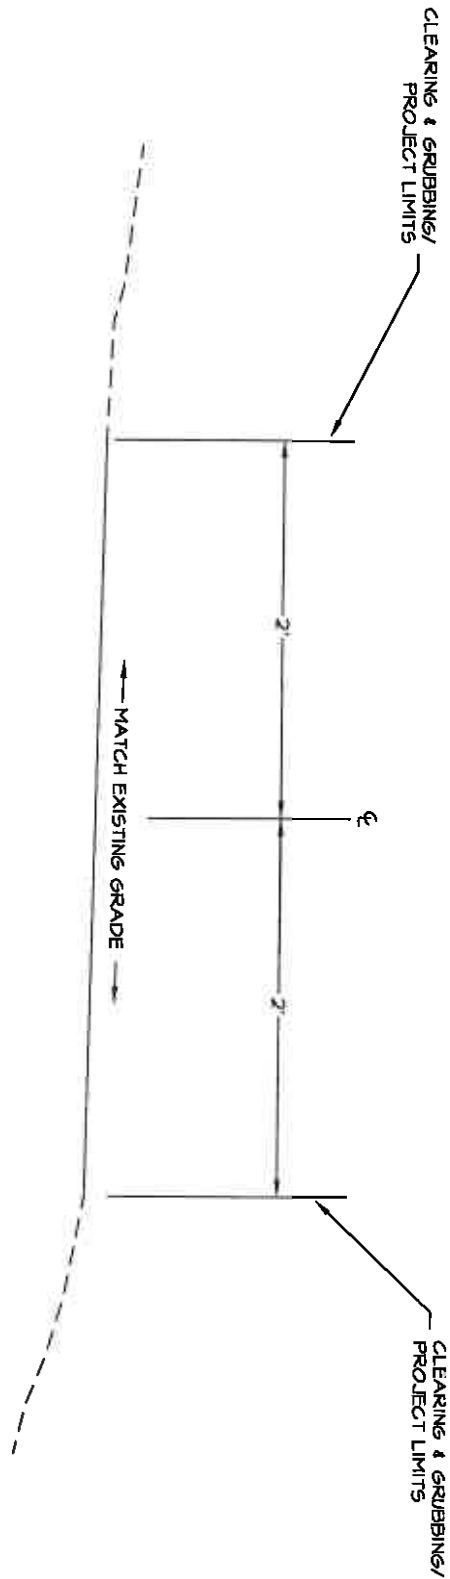

① TRAIL OVER UPLANDS
⑥ 0.6% CROSS SLOPE ± 10°
TYPICAL SECTION



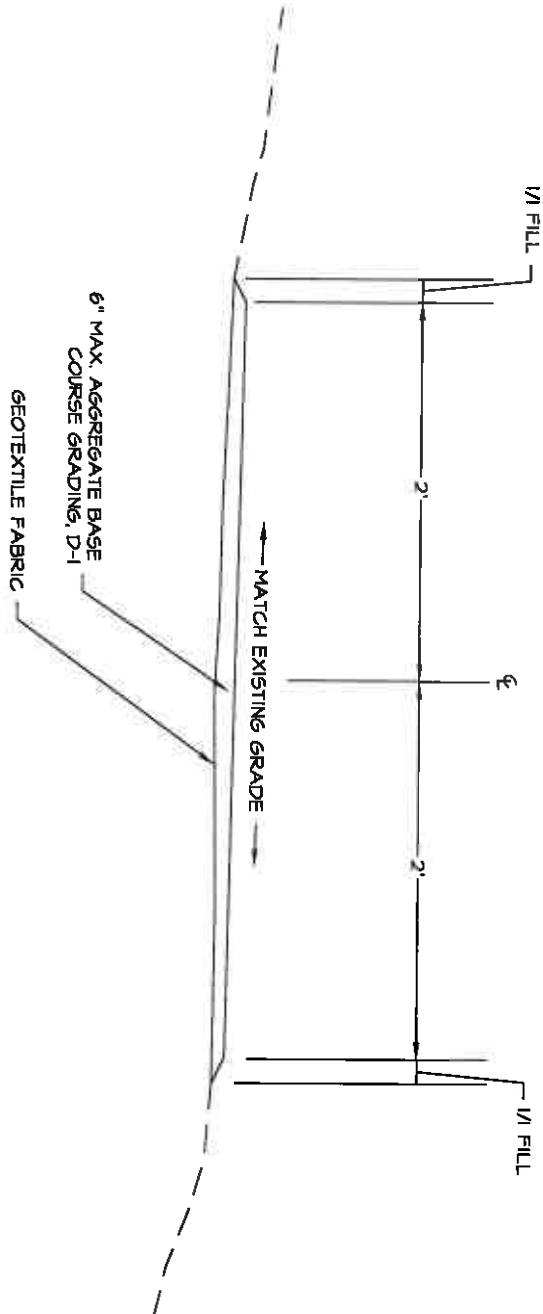

1
7

TRAIL OVER WETLANDS
TYPICAL SECTION



OF 8 SHEETS

SHEET

7

PREPARED: JPV
DRAWN: JPV
REVIEWED: HKS
DATE: 03/04/11



STATE OF ALASKA DEPARTMENT OF NATURAL RESOURCES

EAGLE RIVER
SOUTH FORK TRAILS
PROJECT No. 70156-1

TYPICAL SECTION